
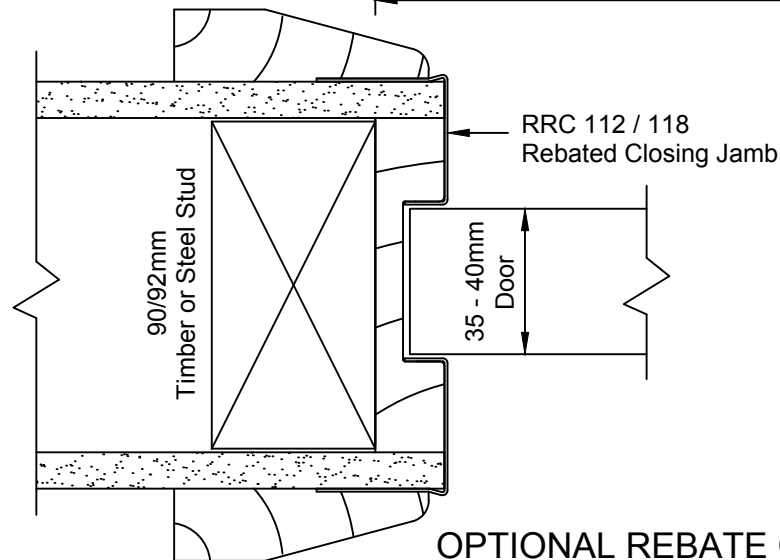


Euro Cav Ultima - Plan View - (with Architraves)

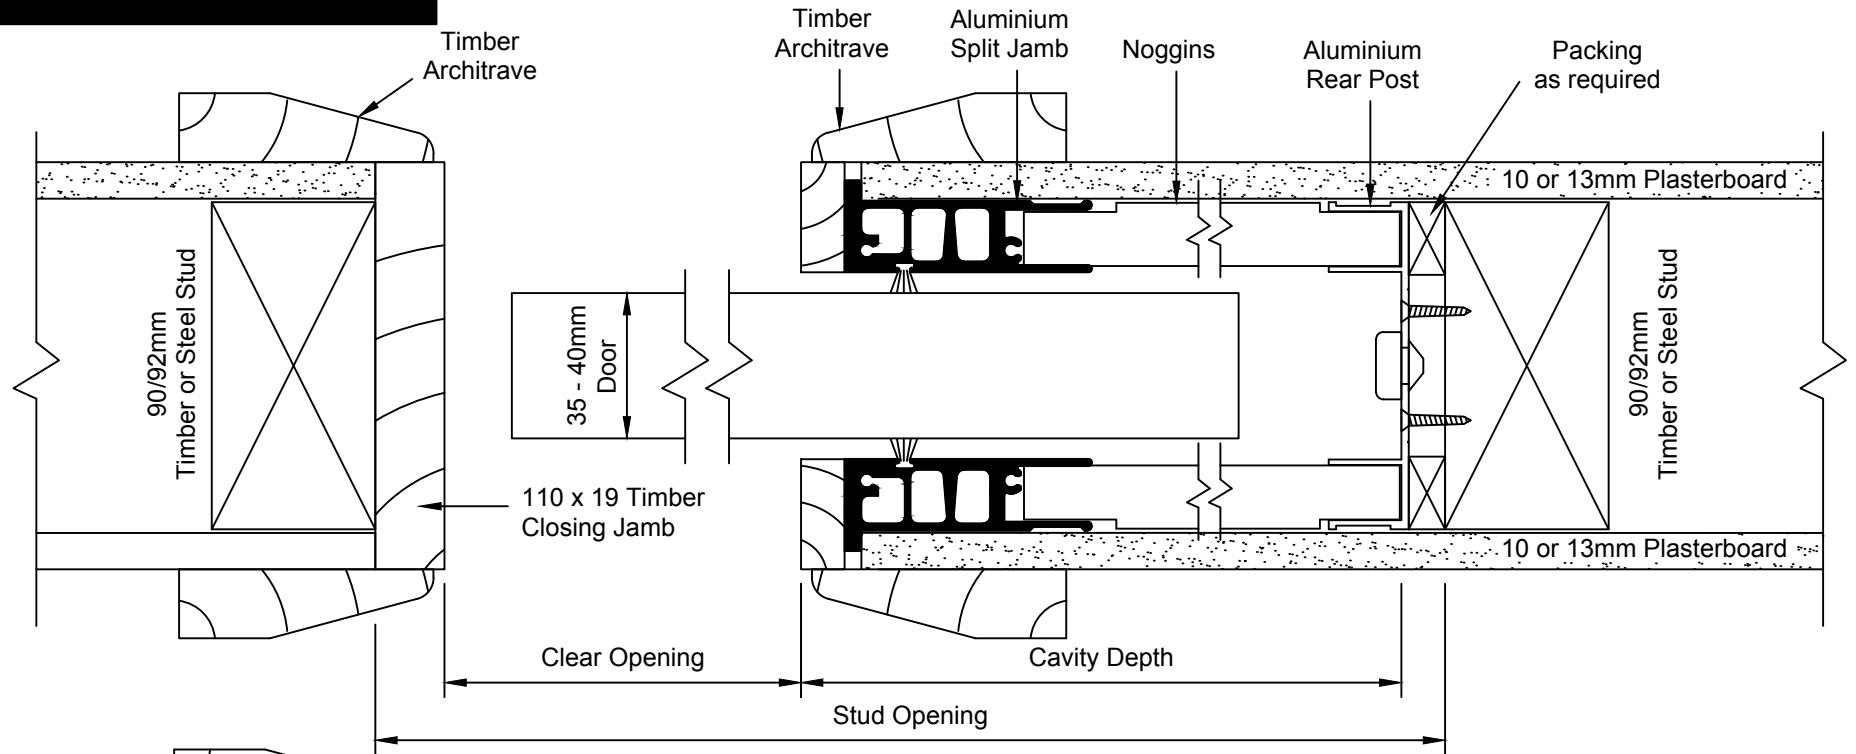

OPTIONAL REBATE CLOSING JAMB

FORMULAS

- A) STUD OPENING WIDTH = DOOR WIDTH x 2 + 20mm
- B) OVERALL OPENING HEIGHT = DOOR + 64mm
- C) DAYLIGHT OPENING HEIGHT = DOOR + 15mm
- D) CLEAR OPENING WIDTH = DOOR WIDTH - 30mm
- E) CAVITY DEPTH = DOOR WIDTH + 13mm